



REQUISITION FOR AUTHORITY FOR EXPENDITURE

Applicant's No. 3 (1915) Eng. Dept. No. 13 (1915) Comptroller's No. 7
On Seattle Div'n or Operating Dept. State of Wash. Val. Sec. No. 7

Authority is requested for an expenditure of \$ 571.00 XXXXXXXX chargeable approximately as follows: (Distribution to be made in General Office, St. Paul.)

To Optg. Exps. \$ 320.00 To Adms. and Betts. \$ 251.00

For new work additions removals maintenance At Montborne, Wash. In-Budget Not in Budget On Form 134 -1915




Consisting of

"Culvert at Mile Post 76 plus 230 main line, second district."

The location is on this company's property and is not in joint territory. To secure required rights it will be necessary

If required by Accounting Department, a detailed estimate will be furnished promptly after approval. The expenditure is recommended for the following reasons: (if space is not sufficient continue on back.)

On Form 134 for 1915 is shown renewal with permanent construction of culvert at mile post 76 near Montborne. In the latter part of November the heavy rains and the improper position of the old culvert caused water to impound on the upper side of the track away from the lake and seep through the fill and soften same to an extent that it was necessary to put on watchmen. Careful investigation on the ground revealed the necessity for culvert at a lower depth and under date of December 7th, General Manager granted emergency authority for the work which was started at once by providing temporary bridge and make an opening so the impounded water could be released. This improvement has been investigated on the ground personally by the Division Engineer and recommendation is made accordingly.

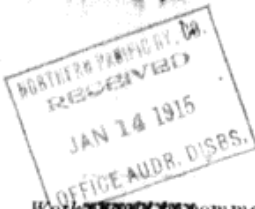

Work commenced Dec. 7th, 1914. in order to complete by Feb. 1st, 1915. and be done by company force under charge of Division Superintendent.

Signature and Title of Applicant: E. Craver (Superintendent) Date of Requisition: Dec. 26th, 1914.

APPROVED BY: Genl. Supt., Engr. M. of W., Chief Engr. M. of W., Chief Engr., Mech. Supt. or Supt. Tdg., General Manager, First Vice President, Second Vice President, Comptroller, President.

COMPTROLLER'S RECORD OF NOTICE OF APPROVAL AND OF COMPLETION

M. 7763

N. P. R.

Seattle Div - 2<sup>nd</sup> Dist - near Montborne

Wash. Valuation Sec. #7


Sketch showing proposed 24"

Concrete Pipe at M. P. 76+230

Office Div. Engr. Tacoma, Wa.

Scale 1"=100' Dec. 11, 1914

Big Lake

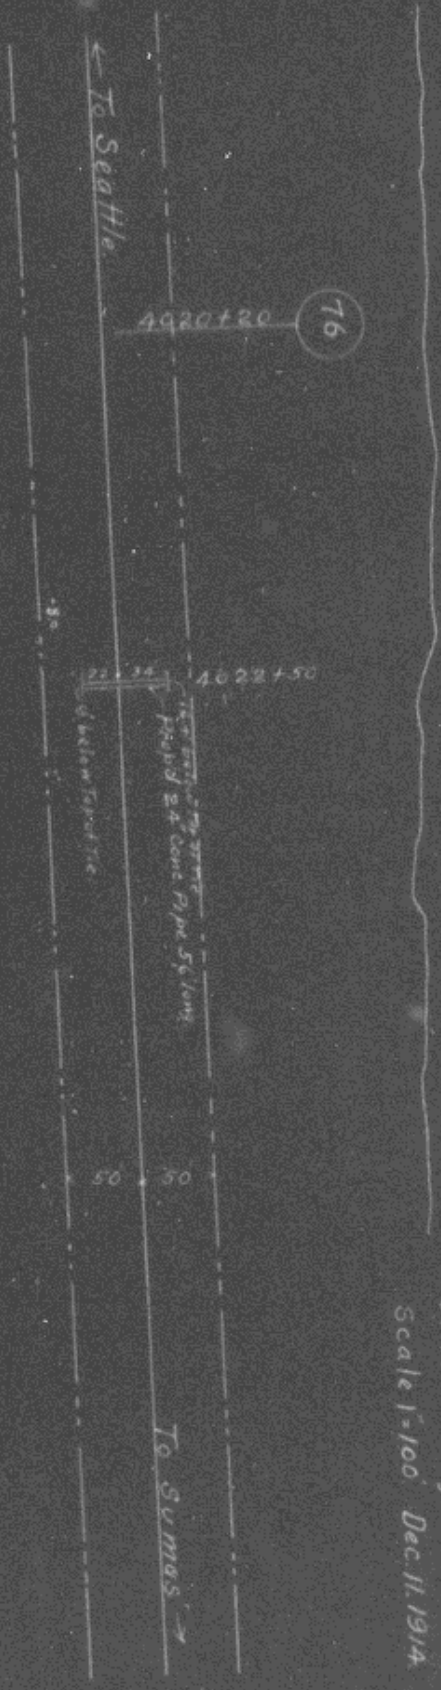

76  
4920+20

4622+50  
Prop'd 24" concrete pipe 56' long  
22' 34'  
of below surface

50 50

To Sumas