

**NORTHERN PACIFIC RAILWAY CO.**  
 AUTHORITY FOR EXPENDITURE

Year: 1922 **1923**

Superintendent's No. 148 No. Engineering Dept. No. ~~177~~ 2 A. F. E. NO. **66**

Lake Superior Div. Duluth Terminals, District State Minn. Val. Sec. No. 1

**AUTHORITY REQUESTED FOR A NET EXPENDITURE OF \$ 592.00**

Accounting distribution as follows: (Distribution to be made in General Office.)

	Operating Expenses	Profit and Loss	Net Operating Expenses	Net Profit and Loss
Cost of property retired	\$	\$	\$	\$
Value of salvage				
Incidental costs				
Total to Operating Expenses				\$
Total to Profit and Loss				\$
To Material and Supplies				
To Bills for Collection				
To Other Accounts				
Net charge to investment account—Additions and Betterments				\$ 592
Total of distribution				\$ 592

Budget reference: ~~in~~ Budget - 1923 Class of Work: No. 21

Joint facility contract reference: CM&StP Ry. Contract Dated Oct. 1, 1900 - Art. III

The location is - - - on this company's property. To secure rights, it will be necessary

Location: Duluth, Minnesota (Rices Point Yard).

Title Proposed 75 Ton Ice House For Use of Enginemen.

Reason: The enginemen on this division have, from time to time, the past several years, requested that an ice house be erected at the roundhouse, Duluth, for the purpose of supplying ice for use on engines, both passenger and freight, making it much more convenient for the men to supply their engines, and at a saving of ice, which is more or less wasted in handling under present conditions. It is also thought that there will be quite a considerable saving in delay in the handling of engines going to trains, and it is my recommendation that this expenditure be authorized.

Work to be done by ~~contract~~ company force under charge of Superintendent

Accounting to concentrate in the office of Division Accountant Duluth


Signature and Title: *H. H. [Signature]* Superintendent Date Nov. 22nd - 1922



APPROVED:	<i>[Signature]</i> General Superintendent	<i>[Signature]</i> Asst. Gen. Maint. of Way.	<i>[Signature]</i> Assistant General Manager.
	<i>[Signature]</i> Chief Engineer.	<i>[Signature]</i> General Manager.	<i>[Signature]</i> Vice President.
	<i>[Signature]</i>	<i>[Signature]</i>	Date of Final Approval } 12 19

COMPTROLLER'S RECORD OF NOTICE OF APPROVAL AND OF COMPLETION

Form No. 1345 issued JAN 29 1923 Work begun 19 Work finished April 18, 1923

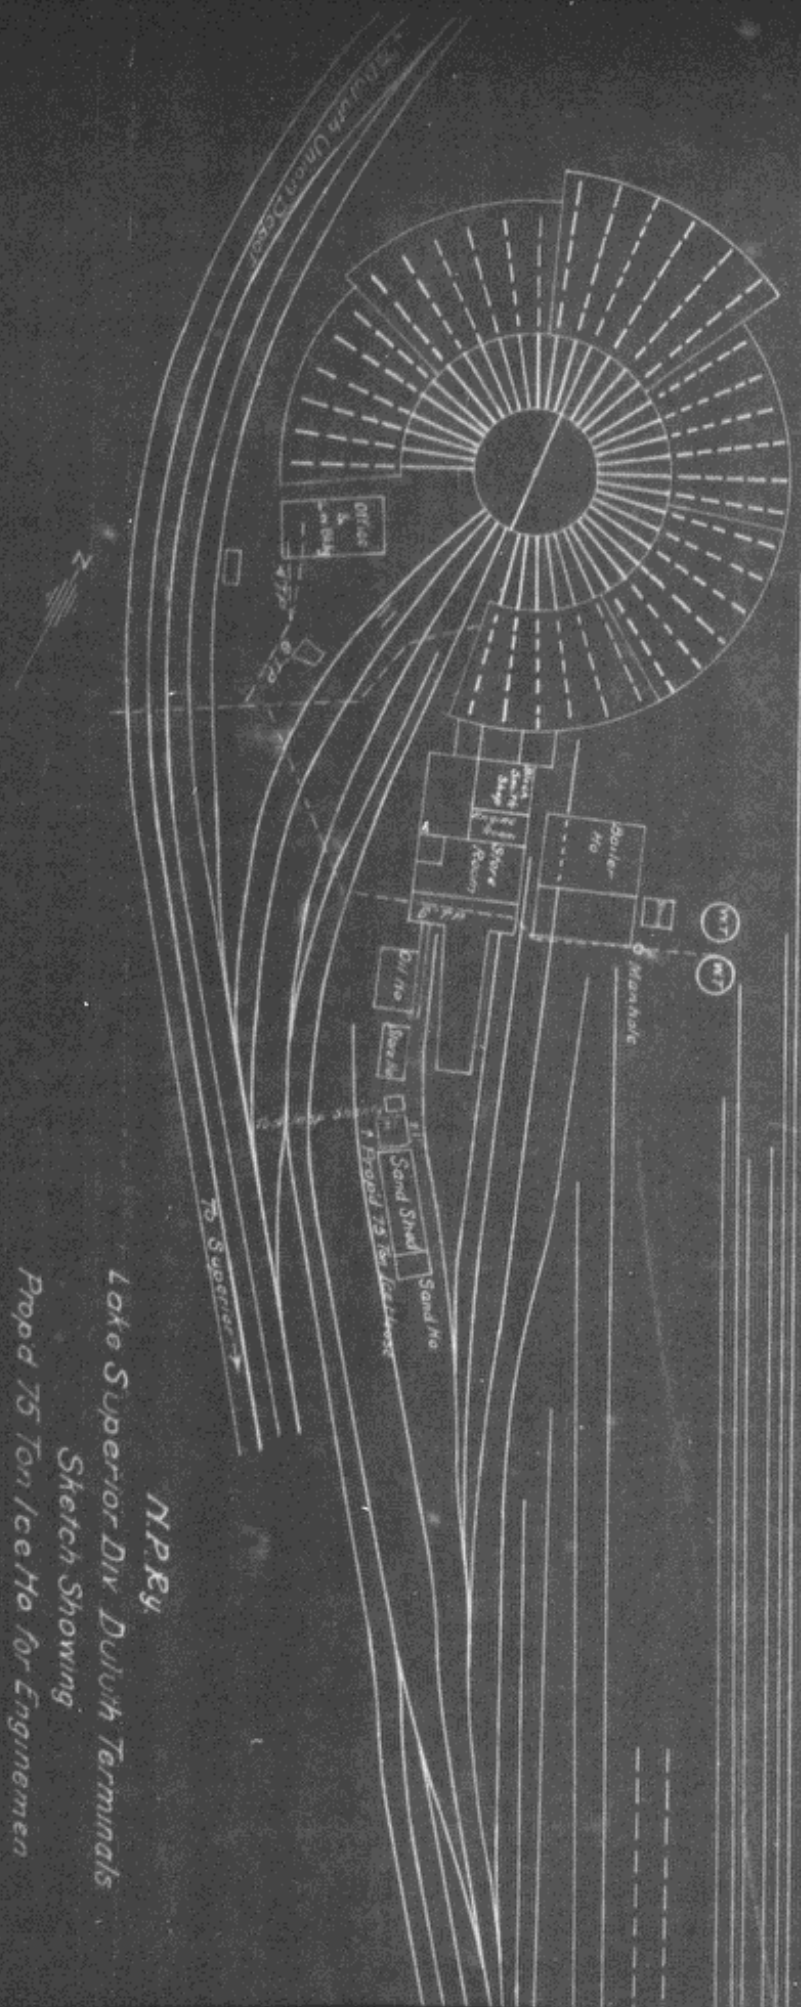

*N.P.Ry.*

*Lake Superior Div Duluth Terminals*

*Sketch Showing*

*Prop'd 75 Ton Ice Ho for Enginemen*

*Duluth, Minn.*

*Scale 1/400*

*Office of Dist Eng. S. Paul Novell*

*Prop'd work shown red*

*Vol Sec 4 Minn*