

NORTHERN PACIFIC RAILWAY COMPANY  
 AUTHORITY FOR EXPENDITURE

Year: 1923



Tax Dept. No. 540.  
 Engineering Dept. No.

A. F. E. No. 67

St. Paul Div. Eastern District State Minn. Val. Sec. No. 6

AUTHORITY IS REQUESTED FOR A NET EXPENDITURE OF \$ 517.00.

Accounting distribution as follows: (Distribution to be made in General Office.)

	Operating Expenses	Profit and Loss	Net Operating Expenses	Net Profit and Loss
Cost of property retired ... \$	\$	\$	\$	\$
Value of salvage .....				
Incidental costs .....				
Total to Operating Expenses .....	\$			
Total to Profit and Loss .....				
To Material and Supplies .....				
To Bills for Collection .....				
To Other Accounts .....				
Net charge to investment account—Additions and Betterments .....			517.00	
Total of distribution .....			517.00	

returned as to property  
 J. L. W. 1/25/23

Budget reference: In budget.

Class of Work: No. 28

Joint facility contract reference: C.M. & StP. Ry. Co. contract dated Oct. 1, 1900.

The location is not on this company's property. To secure rights, it will be necessary

Location: St. Paul  
 This assessment for street lights on Arcade Street

Reason: This R.F.A. is made to cover an assessment levied against our right of way as its proportion of the cost of installing one hundred thirty-three 400 candle power, single light, cast iron, Cutter posts, with Cutter lanterns, on both sides of Arcade street, from Seventh street to Maryland avenue. The total cost of this improvement is \$21,930.45, all of which was assessed against the abutting property on a frontage basis. There is a bridge across our right of way at Arcade street on which this improvement is to be installed, and our right of way at this point is assessed for its proportion of the cost of these lights. The assessment levied against our right of way has been checked and found to have been made at the same rate that all other property is assessed, and is correct.

Question of billing on lessee has been submitted to Mr. Watson.

Blue print attached.

Work commenced Sept. 20, 1922.

Work to be completed in the spring of 1923.

being Work to be done by ~~company force~~ contract under charge of city.

Accounting to concentrate in the office of tax commissioner.


Signature and Title: *W. D. Sanders* Date Jan. 25th, 1923.  
 Tax Commissioner.

APPROVED:		
General Superintendent.	Prin. Asst. Engr. or Engr. Maint. of Way.	Assistant General Manager.
Mech. Supt., Supt. Telg. or Signal Engr.		
Chief Engineer.	General Manager.	Vice President.
<i>W. D. Sanders</i> Comptroller.	<i>Charles Amnell</i> President.	Date of Final Approval } 1 27 19

COMPTROLLER'S RECORD OF NOTICE OF APPROVAL AND OF COMPLETION

Form No. 1345 issued JAN 31 1923 Work begun.....19..... Work finished.....19.....

ARCADE ST  
 LIGHTING  
 E. 7th St to Maryland St  
 scale 1" = 20'  
 1923  
 P.M.I.

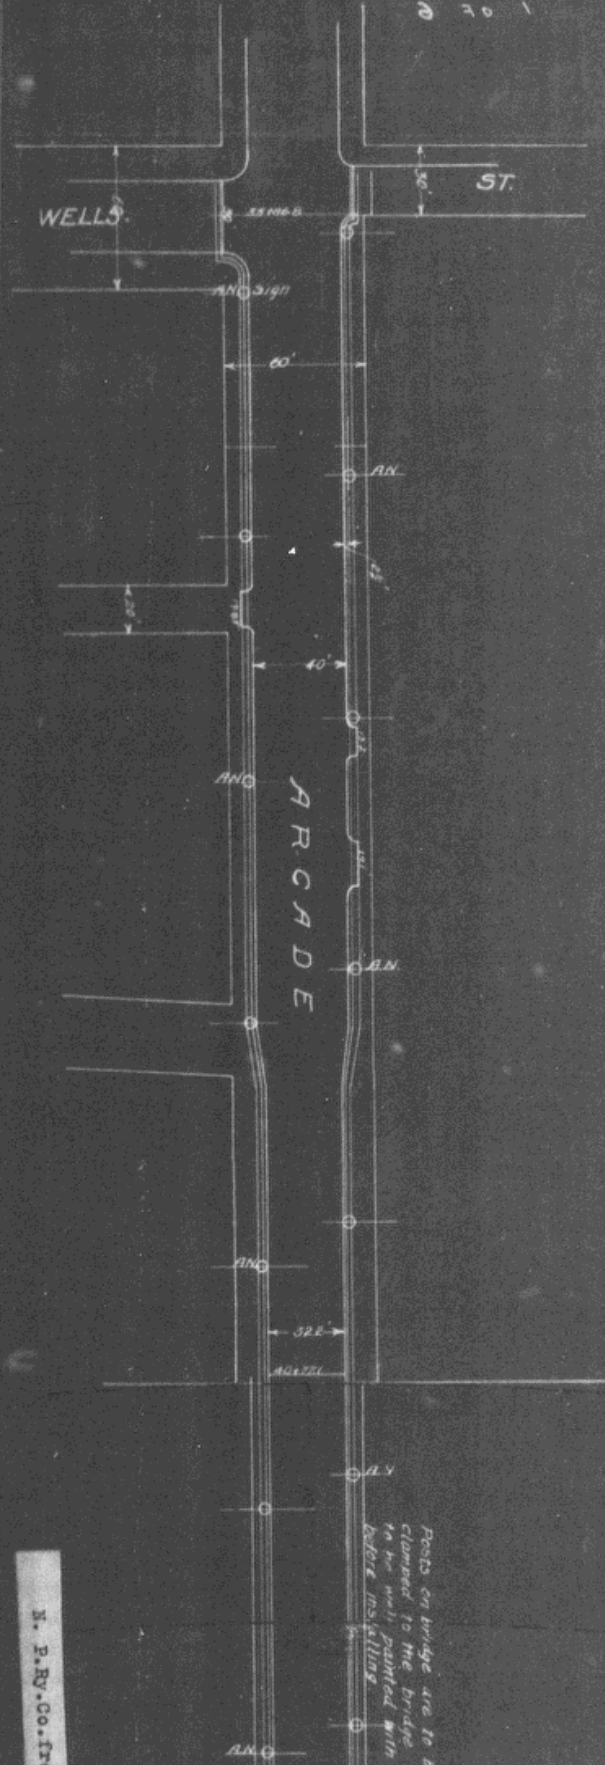


Posts on bridge are to be mounted  
 clamped to the bridge structure  
 in the wall, painted with a rust  
 before installation.

N. P. Ry. Co. frontage

N. P. Ry. Co. Franchise assessed shown: —

Posts on bridge are to be mounted on a channel iron clamped to the bridge structure. These posts are to be well painted with a rust and acid resisting paint before installation.

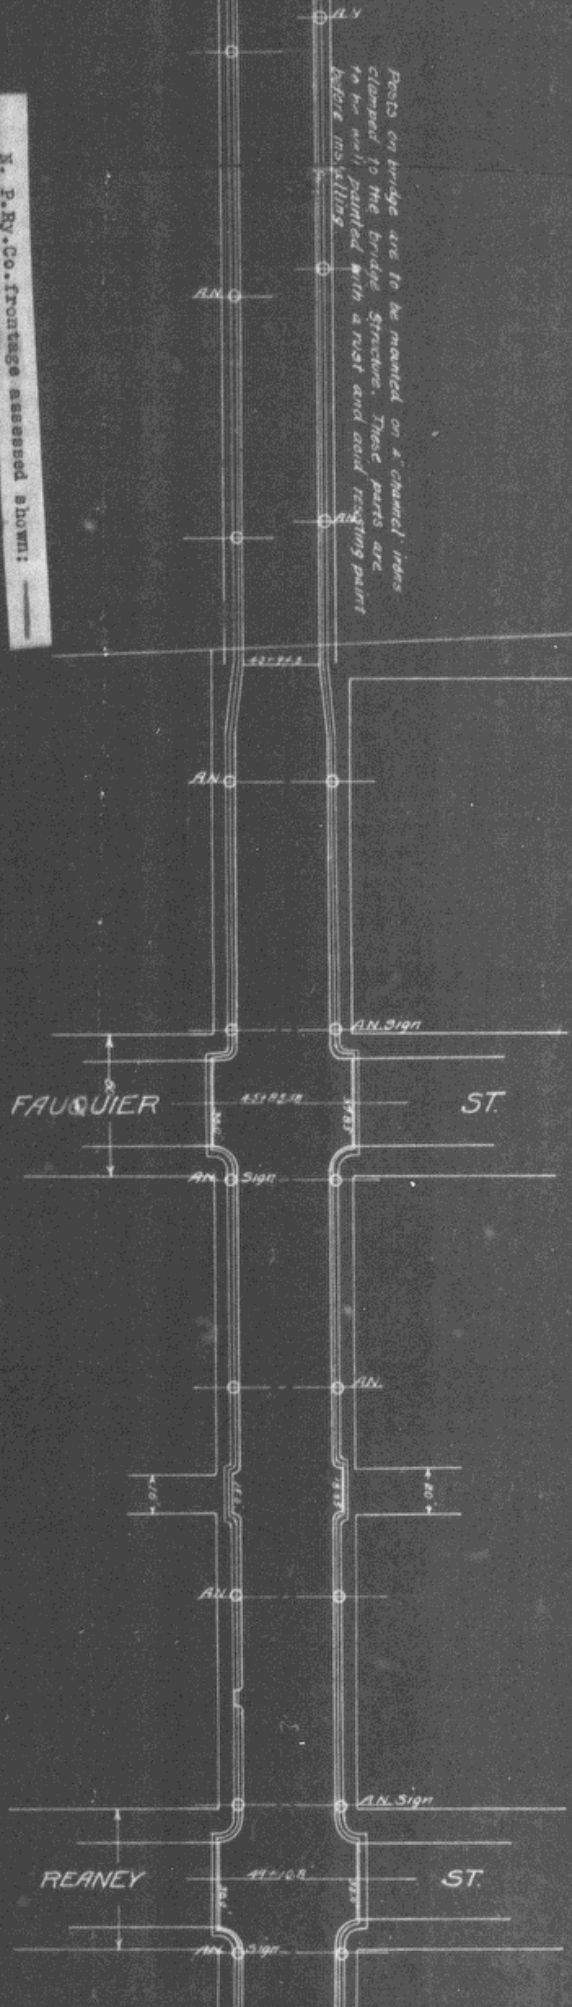

ARCADE ST. LIGHTING  
FROM E. 7th ST. TO MARYLAND ST.  
1:2 SINGLE LIGHT STANDARDS.  
Scale 1"=50'