

NORTHERN PACIFIC RAILWAY COMPANY

AUTHORITY FOR EXPENDITURE

Year: 1922

1923

Superintendent's No. **82**
No.

Dept. No.
Engineering Dept. No. **05** /

A. F. E. No. **70**

Fargo Div. **Main Line** District ~~Rock~~ State **N.D.** Val. Sec. No. **1**

AUTHORITY IS REQUESTED FOR A NET EXPENDITURE OF \$ **298.00**

Accounting distribution as follows: (Distribution to be made in General Office.)

	Operating Expenses	Profit and Loss	Net Operating Expenses	Net Profit and Loss
Cost of property retired	\$	\$	\$	\$
Value of salvage				
Incidental costs			4	
Total to Operating Expenses				
Total to Profit and Loss				
To Other Accounts				
Net charge to investment account—Additions and Betterments				294
Total of distribution				298

Original Cost Adjustment
NOV 1923



Budget reference: **Not in Budget**

Class of Work: No. **8**

Joint facility contract reference: **Not Joint Account**

The location is - - - on this company's property. To secure rights, it will be necessary to do nothing

Location: **Mapleton, N.Dak.**

Title **Install Illuminated Crossing Signs at 7th Ave. Crossing.**
and

Reason: At this location the Red Trail, a National Parks Highway, crosses our track at grade. The view is obscured to some extent by reason of close proximity of our depot building and the Bureau of Public Roads, before including the crossing on the highway, insisted that adequate protection be afforded, their idea being that we should provide crossing gates.

Mr. Hathaway, Engineer of the Bureau was interviewed, the functioning of our standard illuminated signs was explained to him, and while he did not express himself as being satisfied with such an installation he gave the impression that they would be willing to test it out. The Commission of North Dakota and the local authorities were also conferred with and while their preference is for gates or alarm bells, we feel that they will not seriously protest the method of protection we propose to adopt. In any event it is recommended that illuminated signs be placed and await further action on the part of the authorities.

Work to be done by ~~company force~~ **CONTRACT** under charge of **Superintendent**

Accounting to concentrate in the office of **Superintendent**


Signature and Title: *J. H. [Signature]* **Superintendent** Date **Dec. 7th** 19**22**

<i>[Signature]</i> General Superintendent.	<i>[Signature]</i> Engr. Maint. of Way.	Assistant General Manager.
<i>[Signature]</i> Chief Engineer.	<i>[Signature]</i> General Manager.	Vice President.
<i>[Signature]</i> General Auditing & Comptroller.	<i>[Signature]</i> President.	Date of Equal Approval } 1.25.23 19

COMPTROLLER'S RECORD OF NOTICE OF APPROVAL AND OF COMPLETION

Form No. 1345 issued **Jan 20 1923** Work begun 19 Work finished 19

Vol. Sec #1 - No. Dak

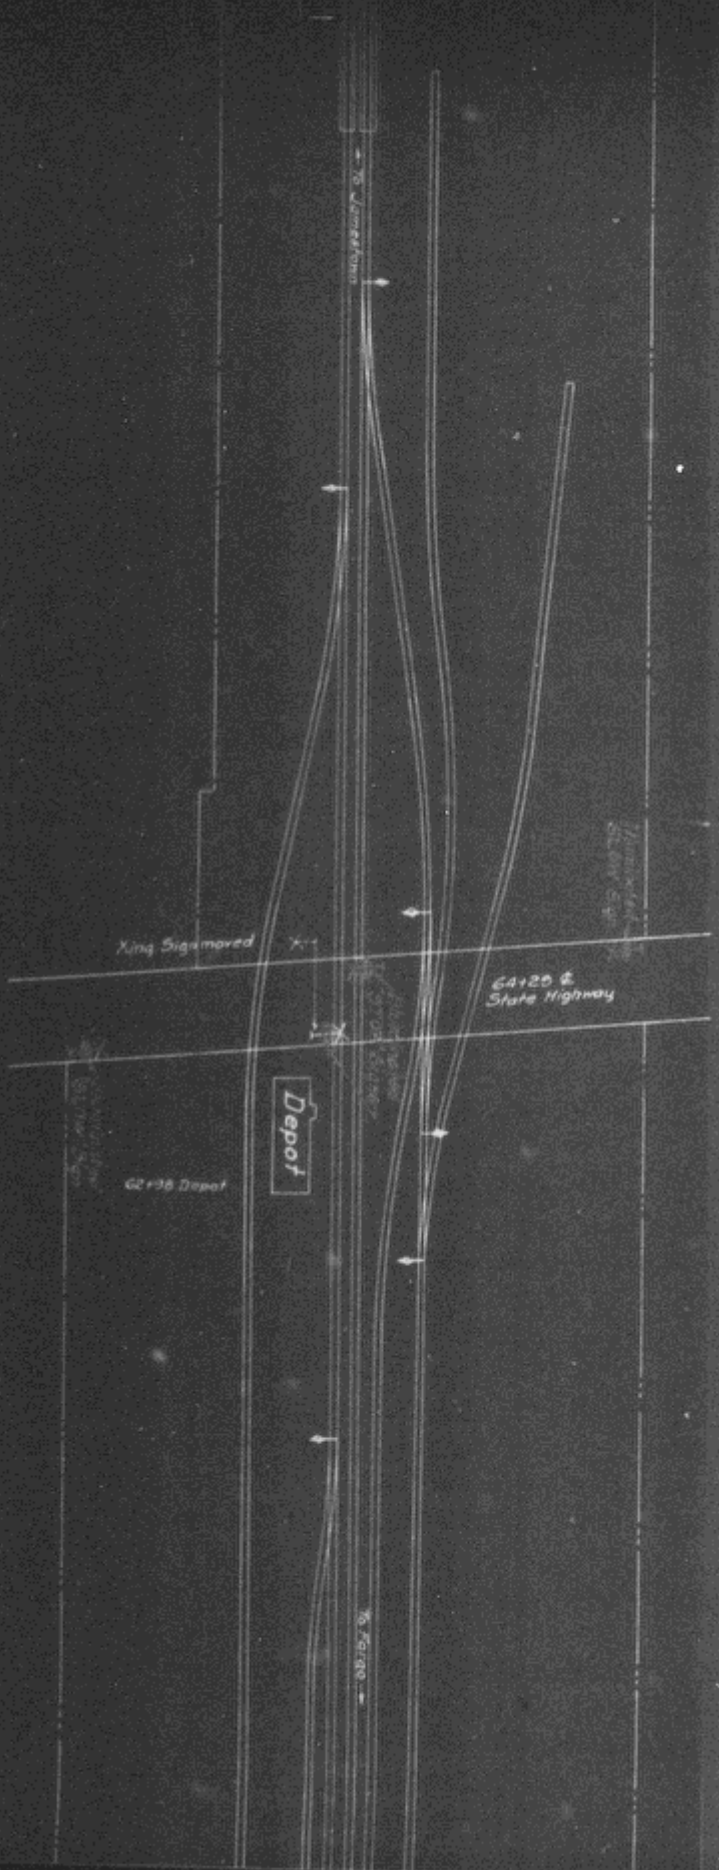

NPRY
MAPLETON, NO. DAK.
Illuminated Crossing Signs
Scale 1"=100'
Office of Signal Engr. St. Paul, Minn.